


ჭრილი A-A უპრცელო 1
მ 1:1000

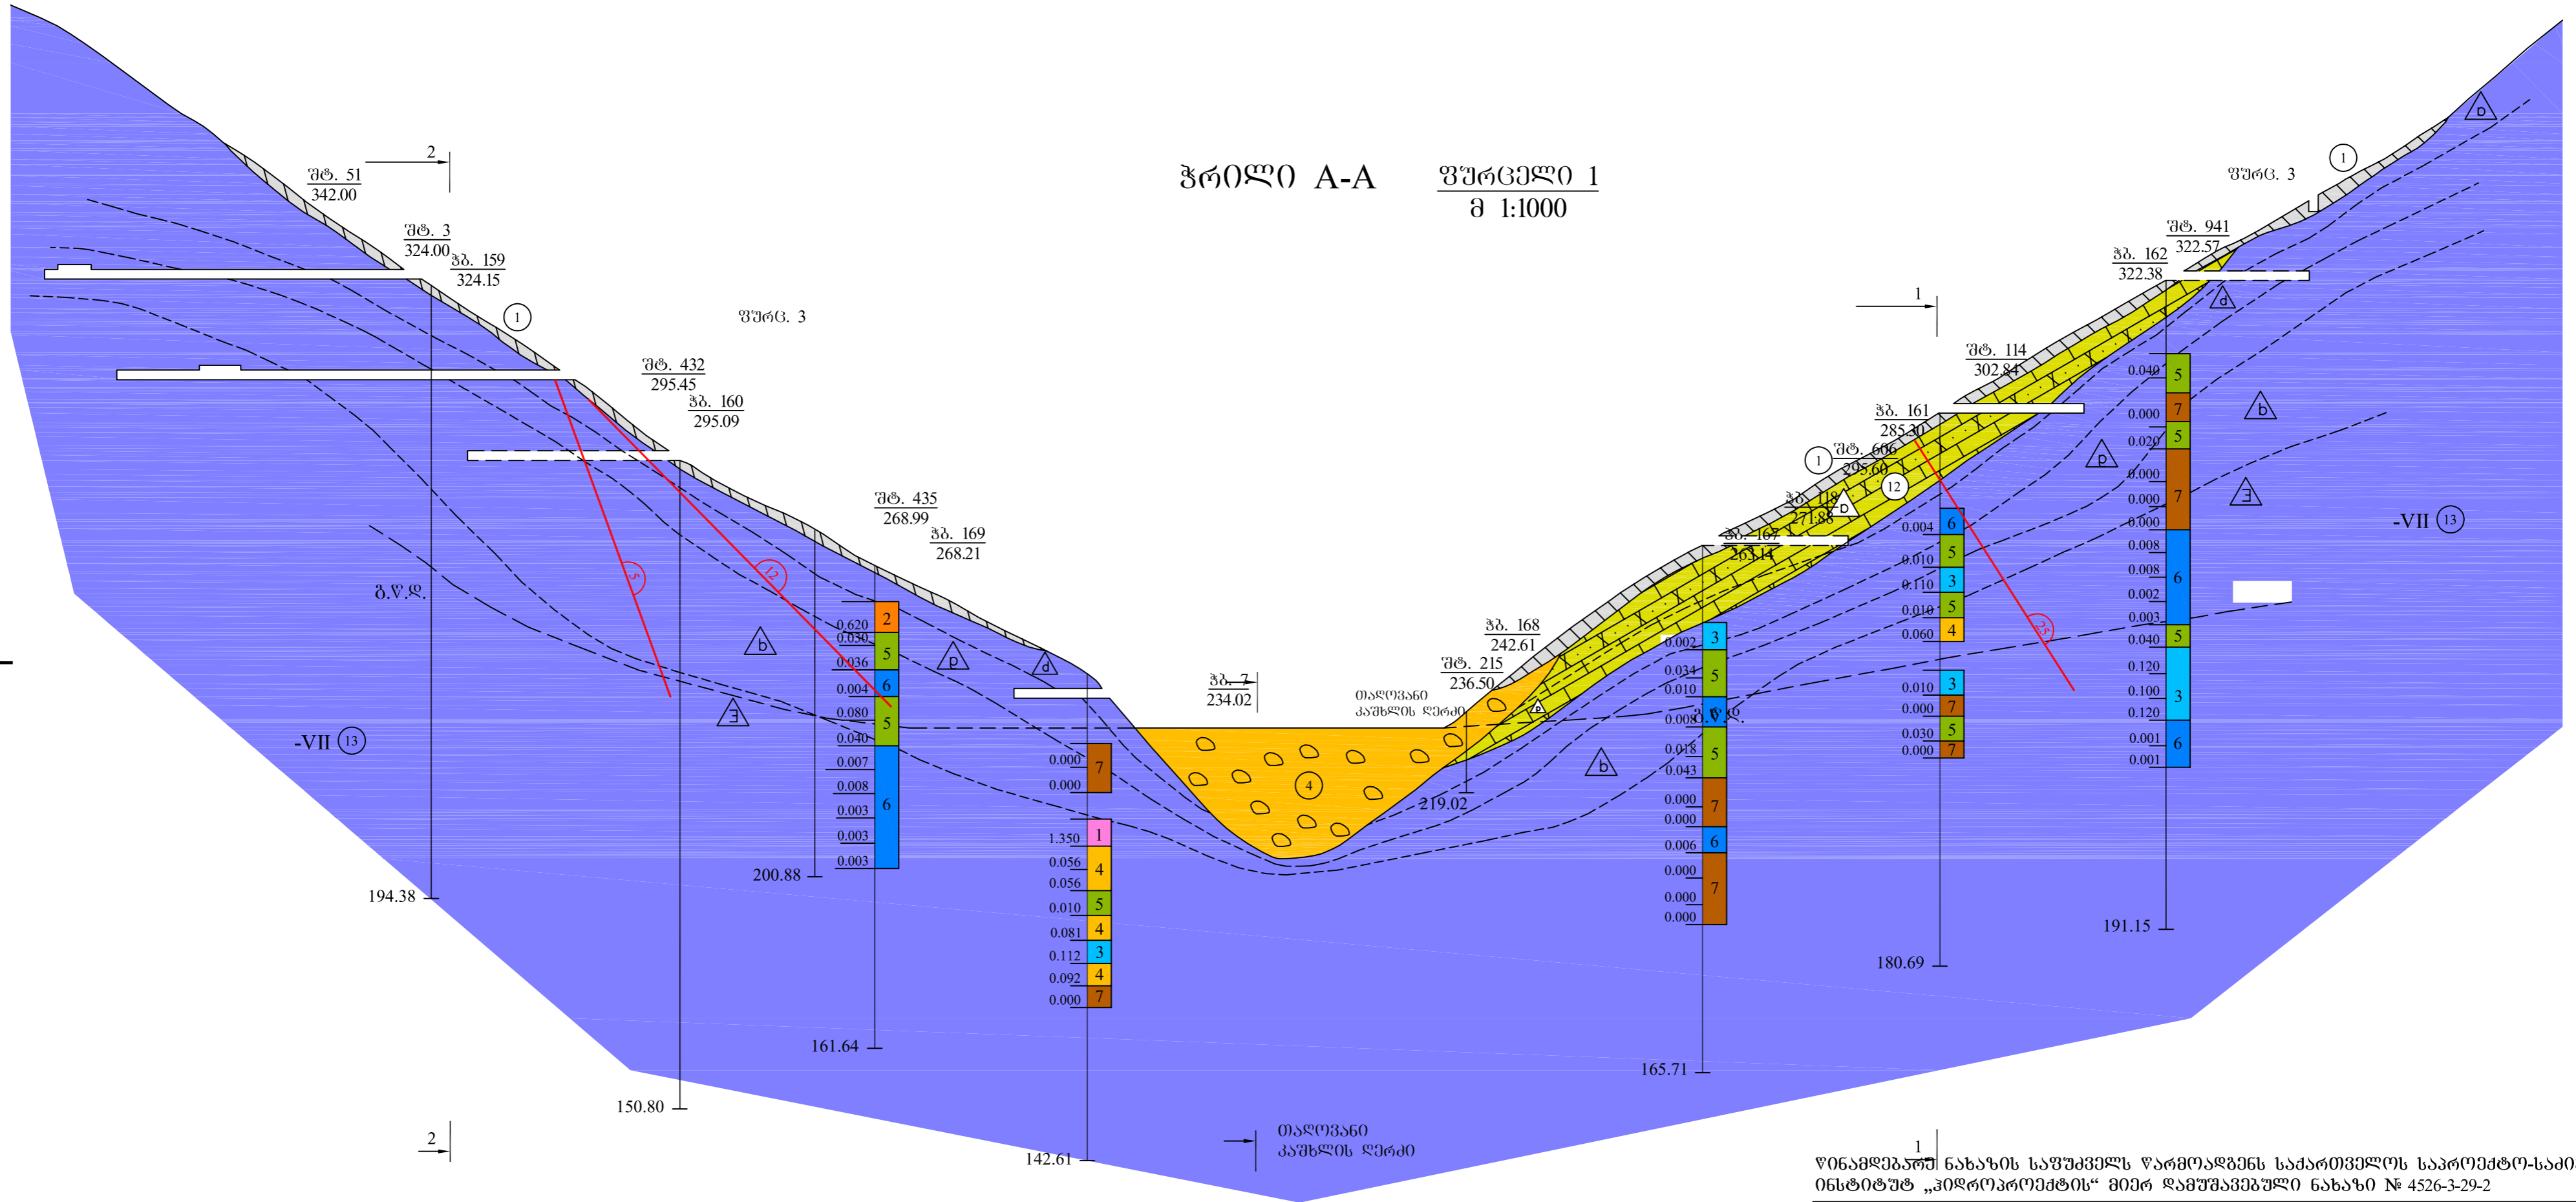

წინამდებარე ნახაზის საფუძველზე წარმოადგინეს საქართველოს საპროექტო-საპიბლო 140 ინსტიტუტის „კორპორაციის“ მიერ დამუშავებული ნახაზი № 4526-3-29-2

შემსრულებლები	გ ვ ა რ ი	ხელმოწერა	სპეციალობა	ლიცენზიის №	თარიღი
შეამოწმა					
პრ.კოორდინატორი	გიორგი მენაბდე		CAD ფაილის სახელი და თარიღი		
პრ.მენეჯერი	აღამ დიმიტოვი				

ნამახვანძუმის კასკადის ტექნიკურ-პროგრამირი დასაბუთება					
ანგარიში № 3			ნახაზის სათაური		
სათაური გეოლოგიური, გეოფიზიკური გამოკვლევები და გეოტექნიკური გამოკვლევები			ჭრილი A-A		
შემსრულებელი: საქართველოს ენერჯეტიკის სემინისტრო	სტადია:	საარქივო №:	მასშტაბი:	1:1000	ნახაზის №: 3
მიმწოდებელი: E.E. Hydroproject International Ltd.	ტელ:				

ALL RIGHTS RESERVED! The electronic version of this drawing and the information contained therein is the property of E.C. HYDROPROJEKT INTERNATIONAL LTD. None of the parts may be reproduced, stored in a retrieval system, or transmitted in any form, or by any means, electronic, mechanical, photocopying, recording or otherwise, without the prior permission of the related copyright holders.